




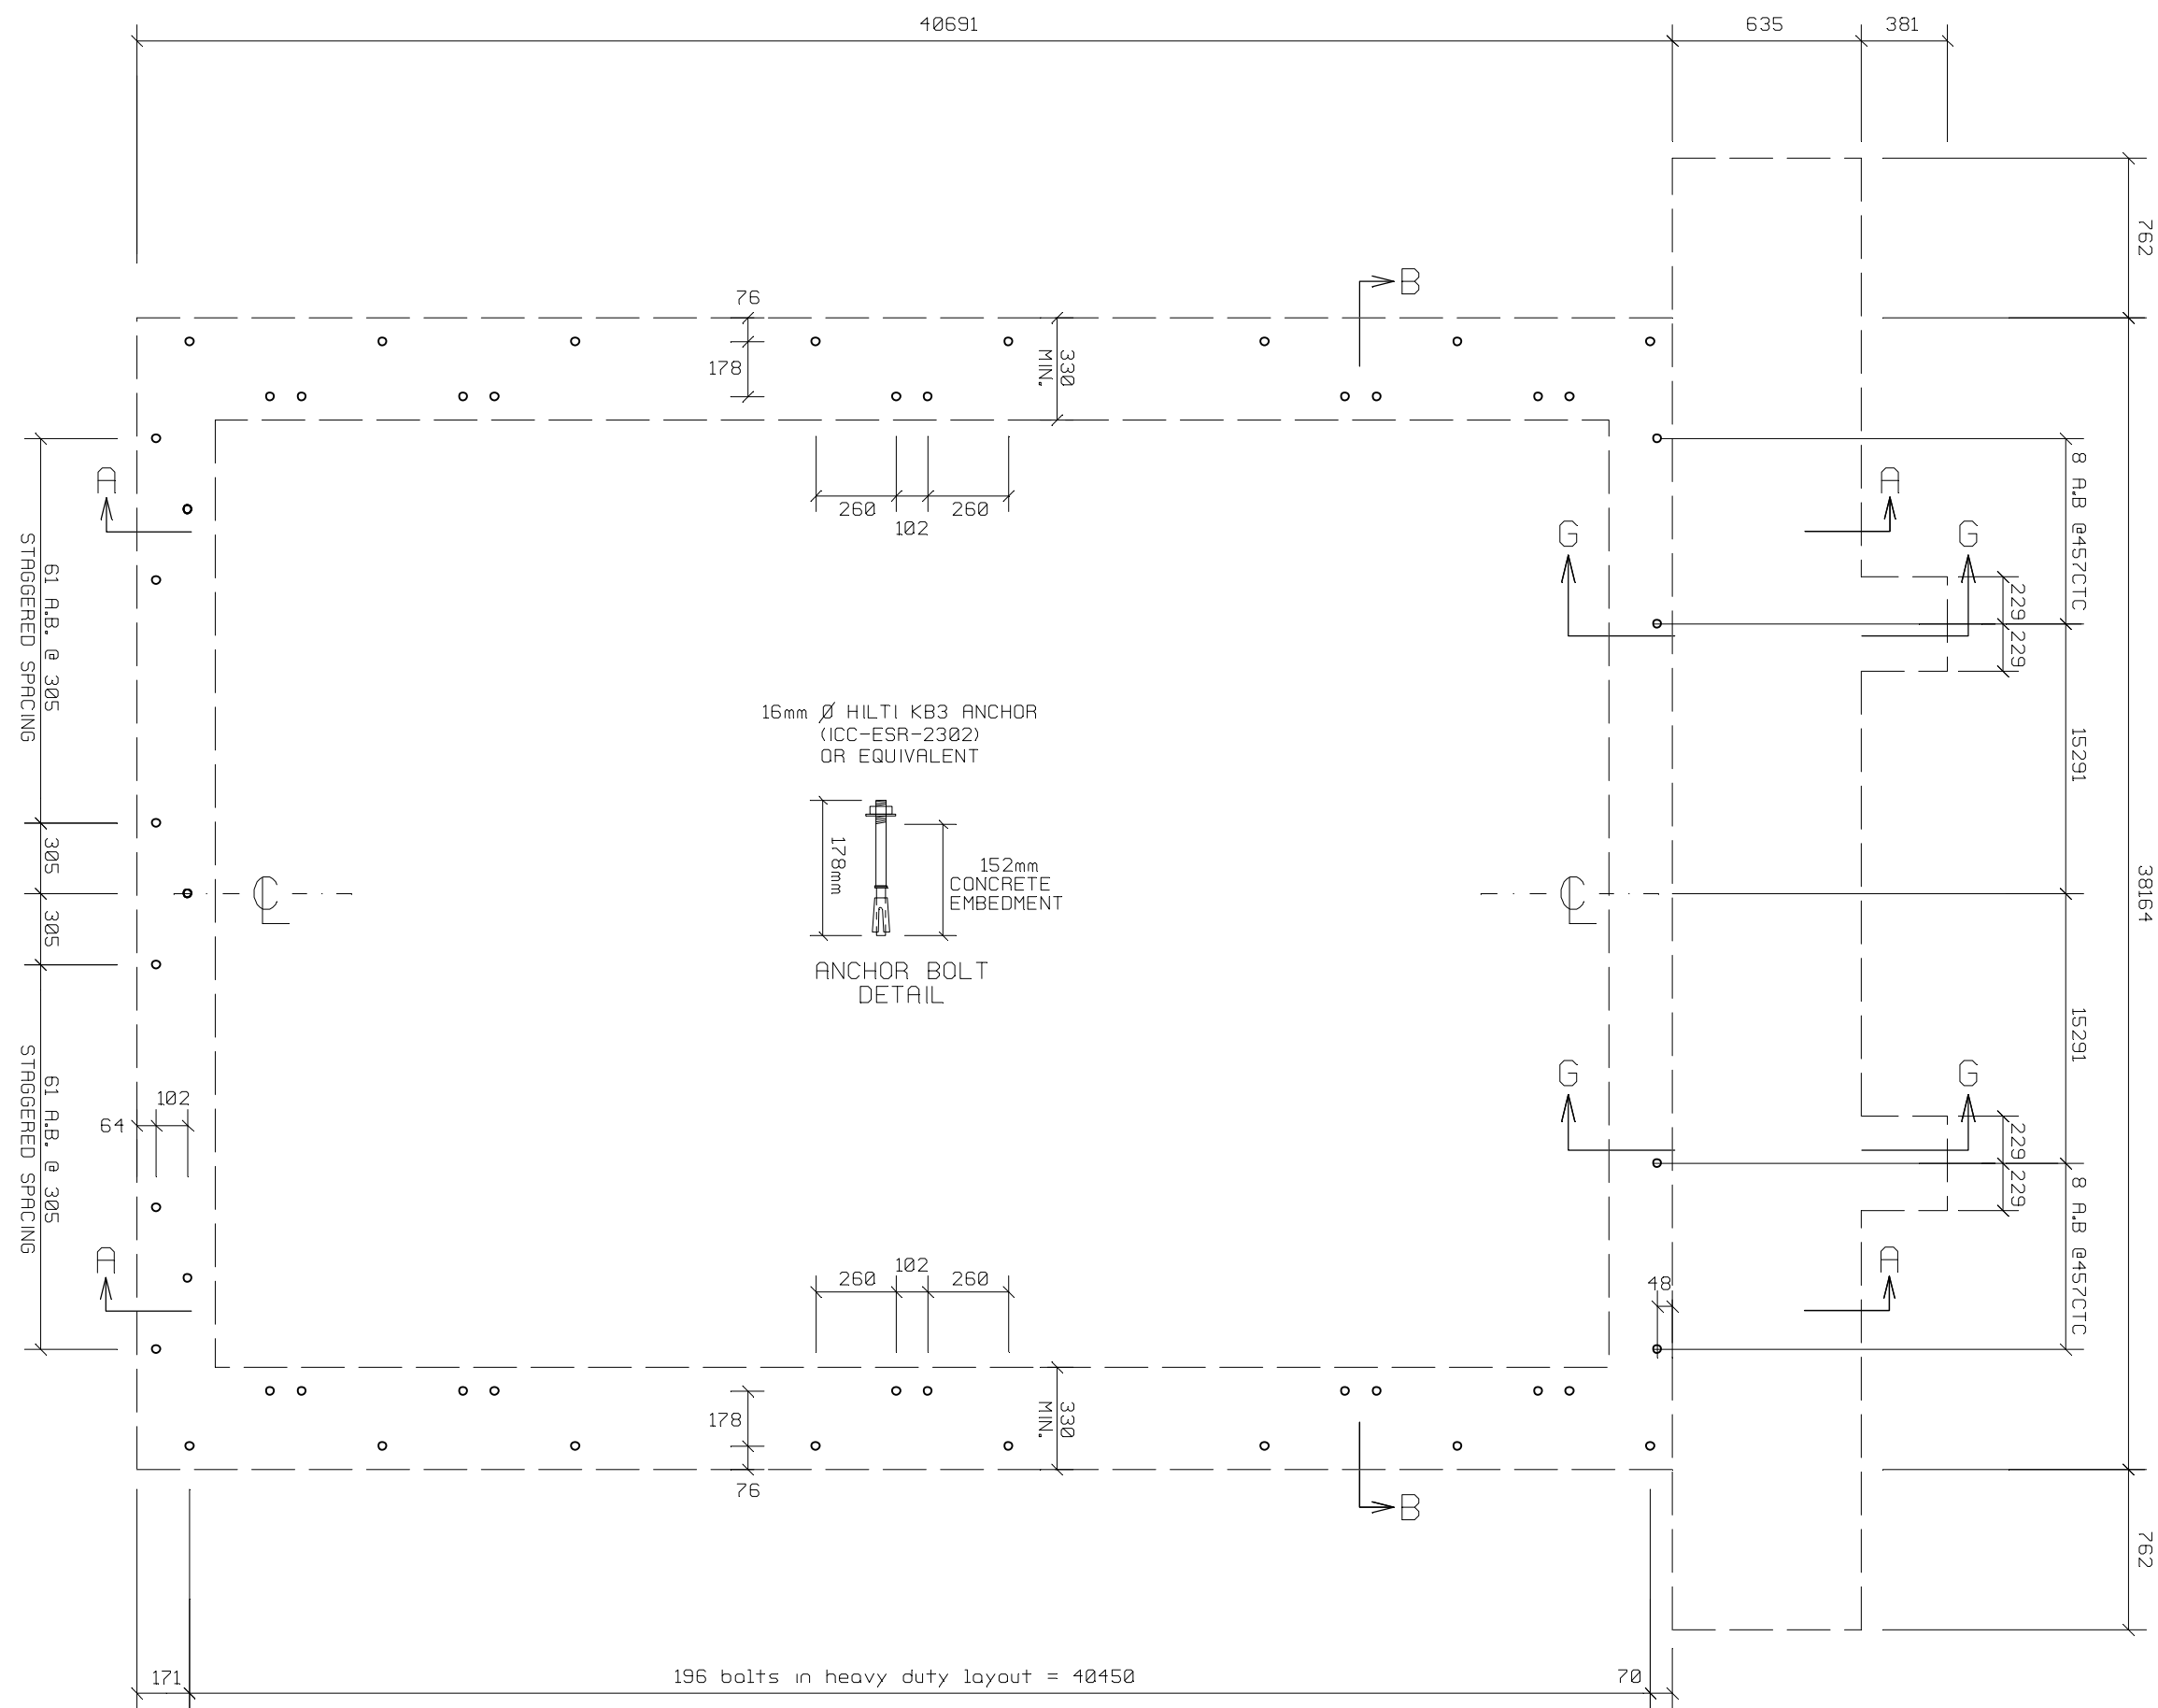



ANCHOR BOLT LAYOUT
SUPPORTS/FOUNDATION TO BE DESIGNED BY LOCAL ENGINEER

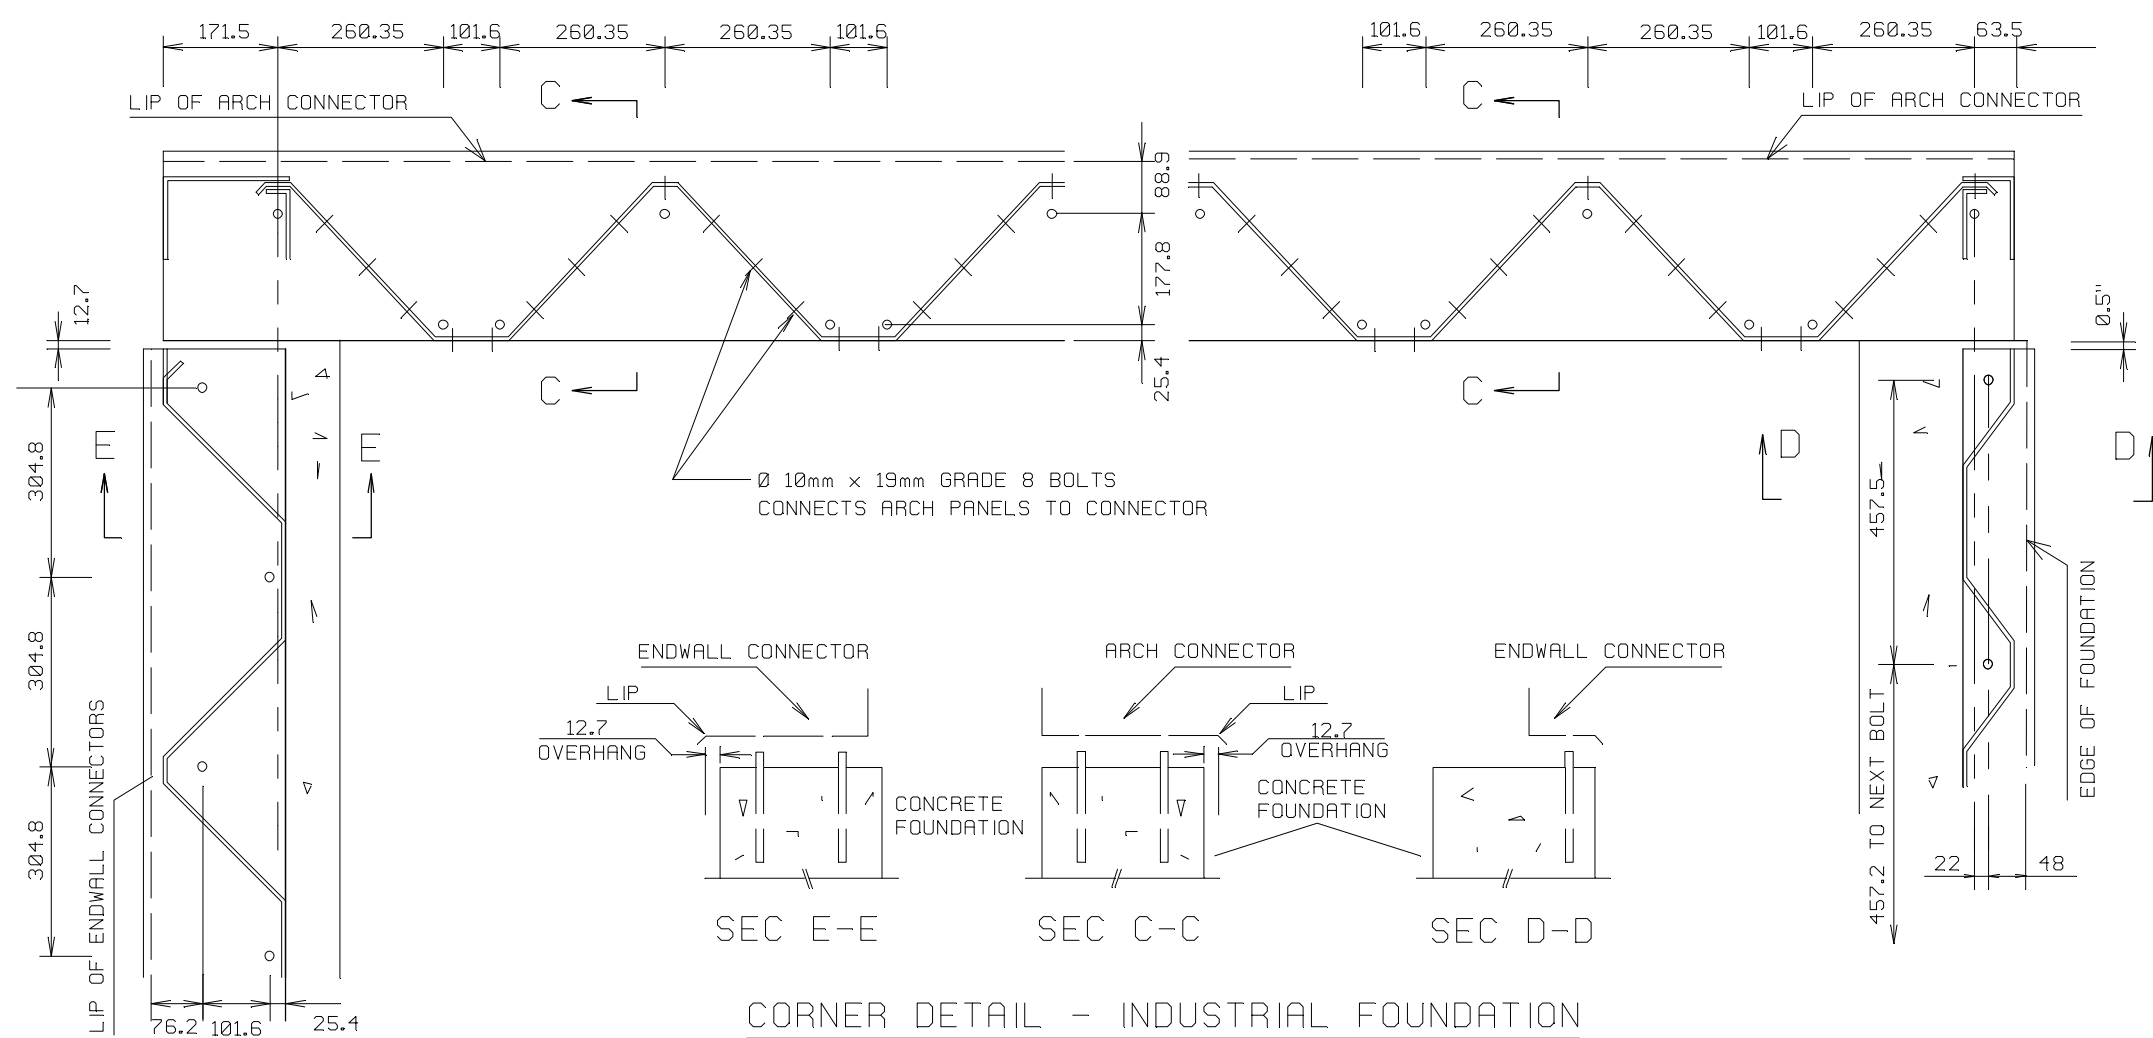

CORNER DETAIL - INDUSTRIAL FOUNDATION

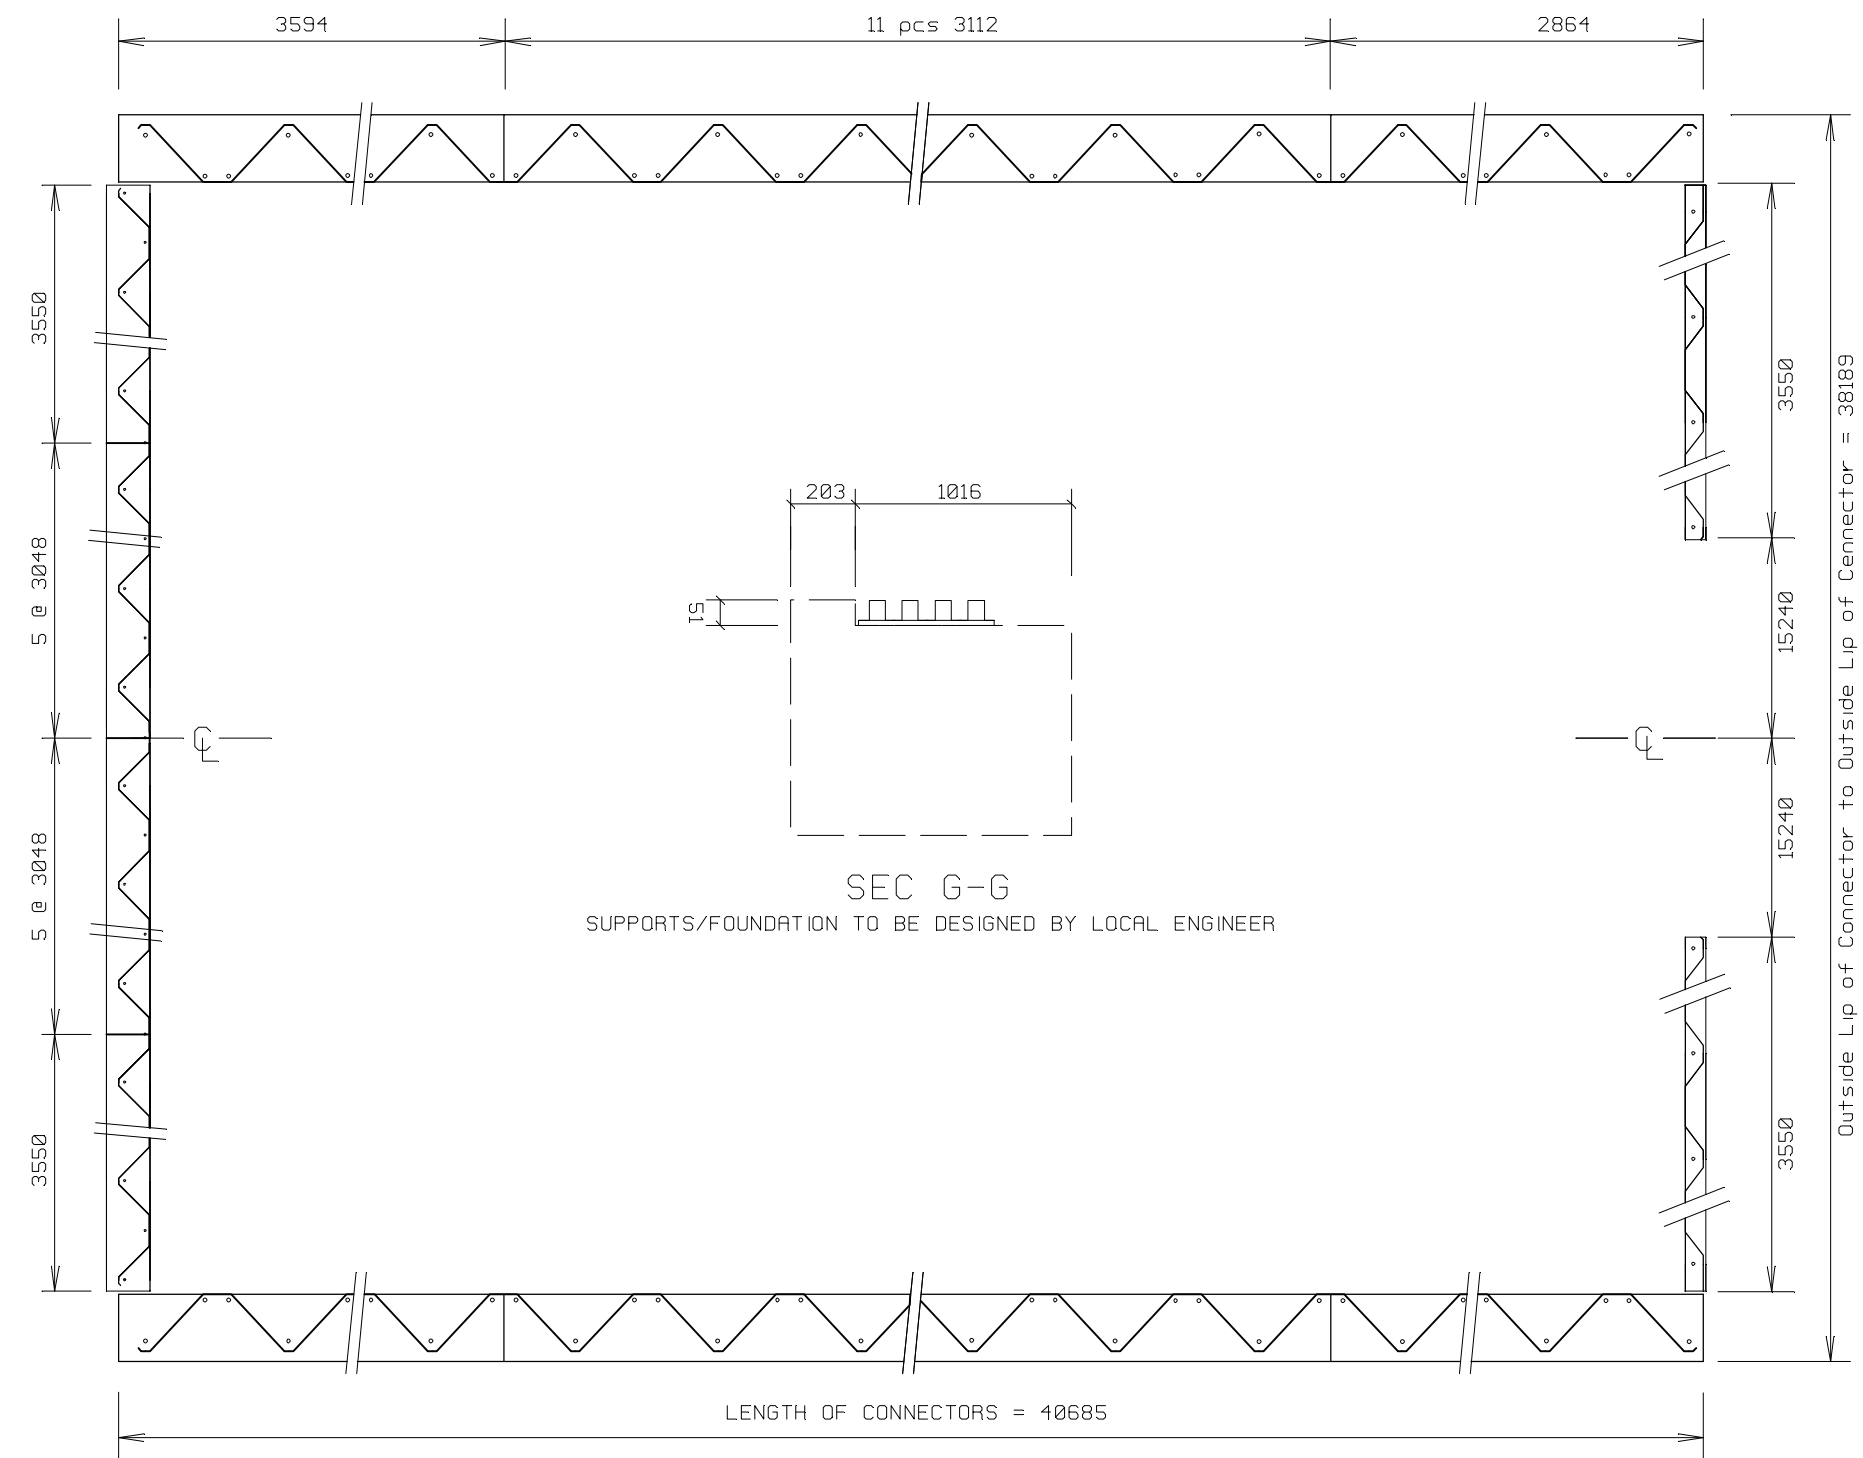

INDUSTRIAL BASE CONNECTOR LAYOUT

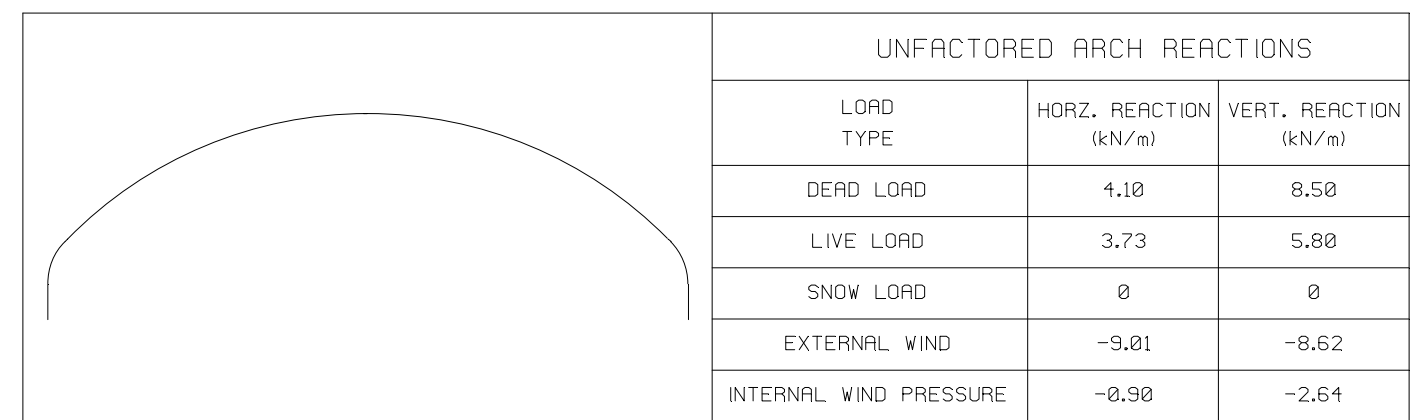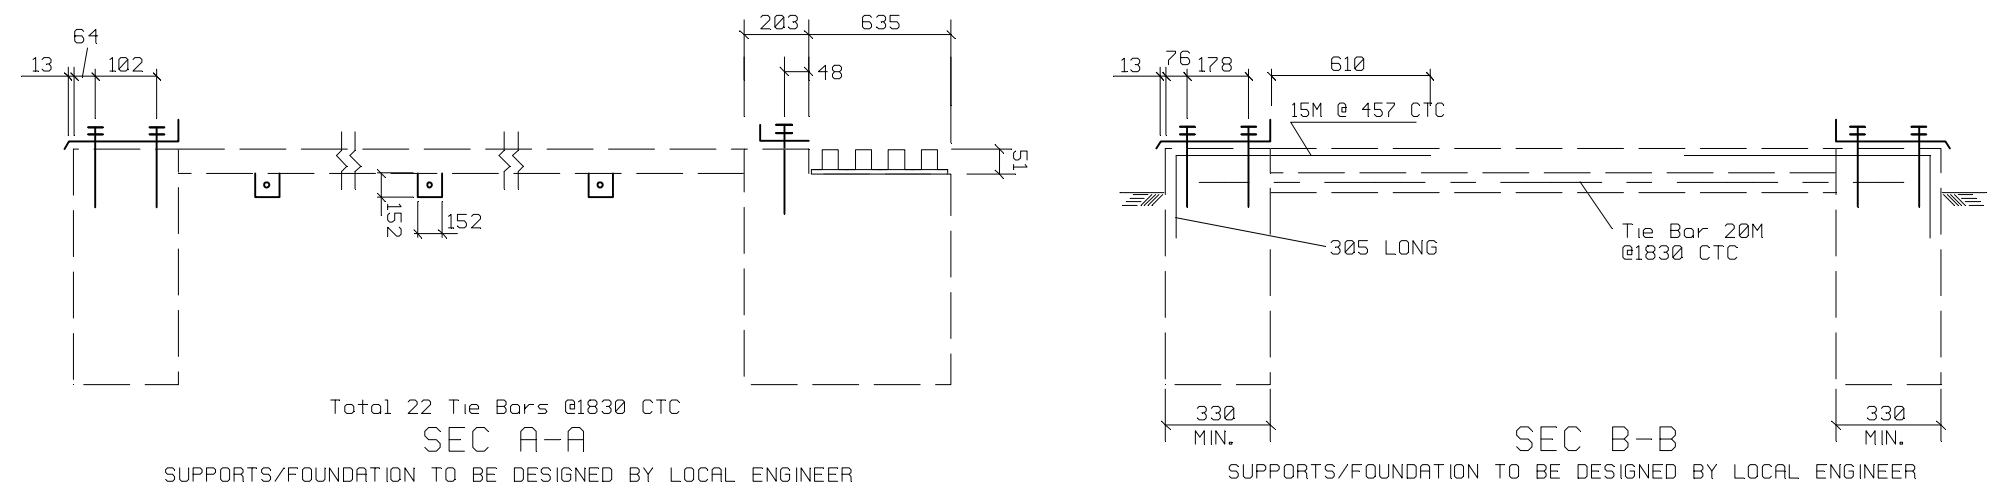

LEGAL NOTE
This drawing is the property of Future Steel Buildings Intl. Corp. Any duplication of this drawing in whole or in part is strictly forbidden. Anyone doing so will be prosecuted under the full extent of the law.

REVISIONS:

Future Steel Buildings Intl. Corp.		
73 Ward Rd., Brantford, Ontario, Canada, L5S 6B8, Phone: (855) 798-8500		
N.T.S.	APPROVED BY:	PG
SCALE:	CHECKED BY:	J.T.R.
DATE:	PROJECT:	SAMMI SRL
KARIMUN, INDONESIA		
MODEL:	DWG:	SHT:
XS125-40	11-1800	2 OF 2

ALL DIMENSIONS ARE IN mm UNLESS NOTED OTHERWISE